




## **NU-WALL EXTRUDED ALUMINIUM CLADDING**


### **Profile Drawings**

- 1. NW-P001; Traditional weatherboard profiles**
- 2. NW-P002; Ripple profiles**
- 3. NW-P003; Aero profiles**
- 4. NW-P004; Louvre profiles**
- 5. NW-P005; Ullos profiles**
- 6. NW-P006; Commercial profiles**
- 7. NW-P007; AliClad profile**
- 8. NW-P008; Ancillary profiles (1)**
- 9. NW-P009; Ancillary profiles (2)**
- 10. NW-P010; Detail drawing key; direct-fix system (horizontal & vertical)**
- 11. NW-P011; Detail drawing key; cavity system**

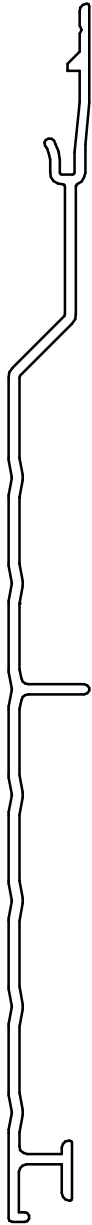

NC100

Classique Board  
136mm Cover

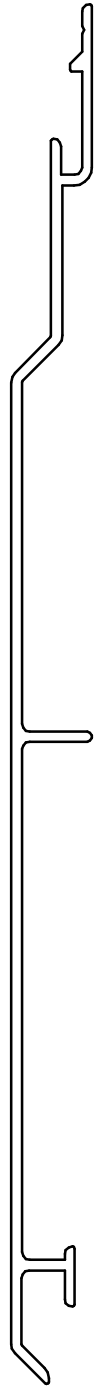

NC123

Shiplap Board  
150mm Cover



NC140


Louvre 120  
120mm Cover

Traditional Weatherboard Profiles  
NW-P001 Scale 1:1



**NC127**

Ripple 150  
150mm Cover

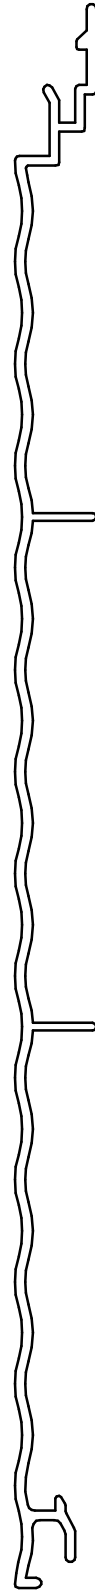

**NC124**

Ripple 190  
190mm Cover

**Ripple Profiles**  
NW-P002 Scale 1:1



**NC132**

Aero 115  
115mm Cover



**NC131**

Aero 70  
140mm Cover



**NC145**

Aero 190  
190mm Cover

**Aero Profiles**  
NW-P003 Scale 1:1



**NC130**

Louvre-30  
120mm Cover  
(Interior use only)



**NC133**


Louvre-60  
120mm Cover



**NC140**


Louvre-120  
120mm Cover

Louvre Profiles  
NW-P004 Scale 1:1

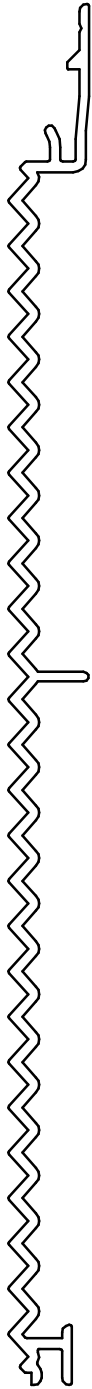

NC135


Ulos  
162mm Cover

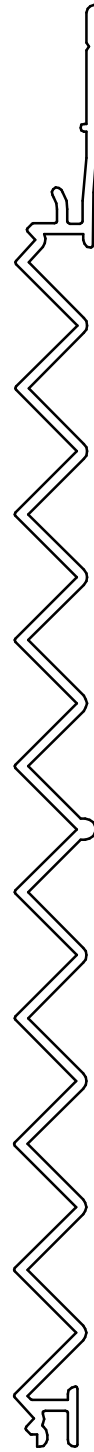

NC137

Ulos 2  
162mm Cover

Ulos Profiles  
NW-P005 Scale 1:1

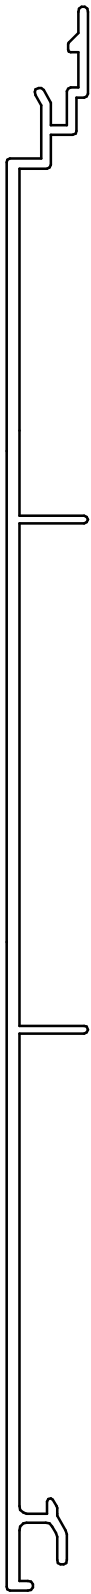

NC141

Mono190  
190mm Cover



NC124

Ripple190  
190mm Cover



NC145

Aero190  
190mm Cover

Commercial Profiles  
NW-P006 Scale 1:1




**NC143**

AliClad

150mm Cover


**Aliclad Profile**

**NW-P007 Scale 1:1**


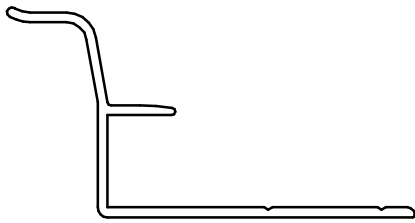


**NC110**  
Head Flashing

**NC139**  
Jamb Flashing Cap

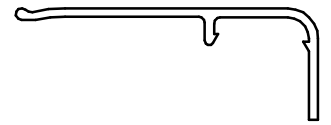


**NC138**  
Jamb Flashing Base

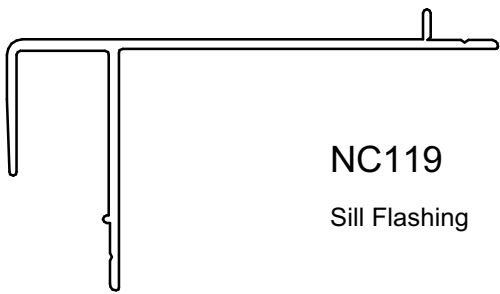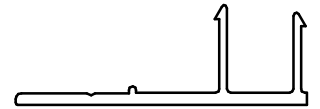

**NC119**  
Sill Flashing



**NC111**  
'J' Mould

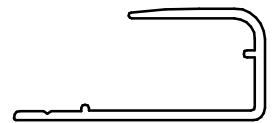

**NC134**  
Base Channel


**NC134P**  
Base Channel-Punched  
Channel punched with  
4mm x 50mm slots  
at 100mm centres

**NC203**  
Universal Fixing  
Bracket

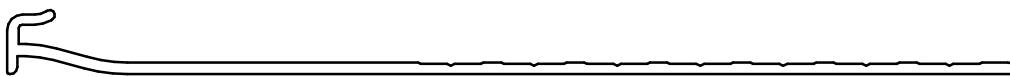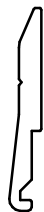


**NC101**  
Starter Strip

Ancillary Profiles (1)  
NW-P008 Scale 1:1

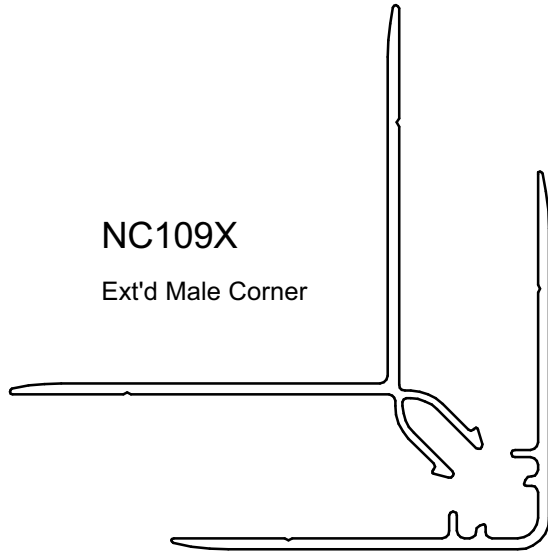


NC109X  
Ext'd Male Corner

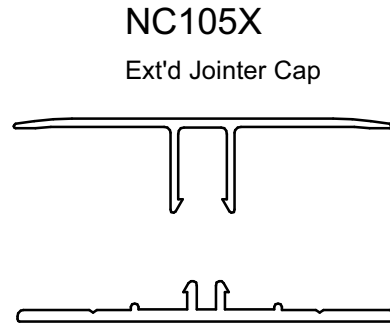


NC105X  
Ext'd Jointer Cap

NC103  
Jointer Base

NC107X  
Ext'd Female Corner

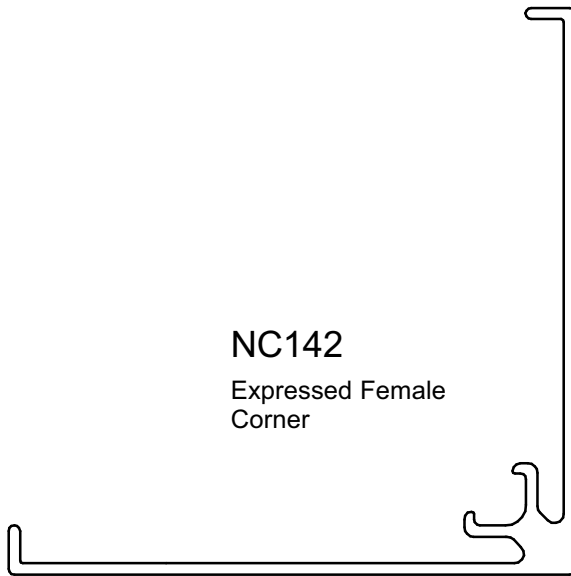

NC142  
Expressed Female  
Corner

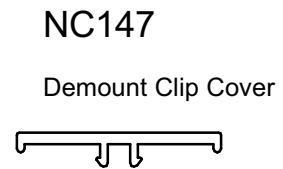

NC147  
Demount Clip Cover



NC146  
Demount Clip Base


Ancillary Profiles (2)  
NW-P009 Scale 1:1

External  
90° Corner  
Ref drawings  
NW-H005  
NW-V005

Window Jamb  
Ref drawings  
NW-H009  
NW-V009

Internal  
90° Corner  
Ref drawings  
NW-H006  
NW-V006

Window Head  
Ref drawings  
NW-H010 - H014  
NW-V010 - V014

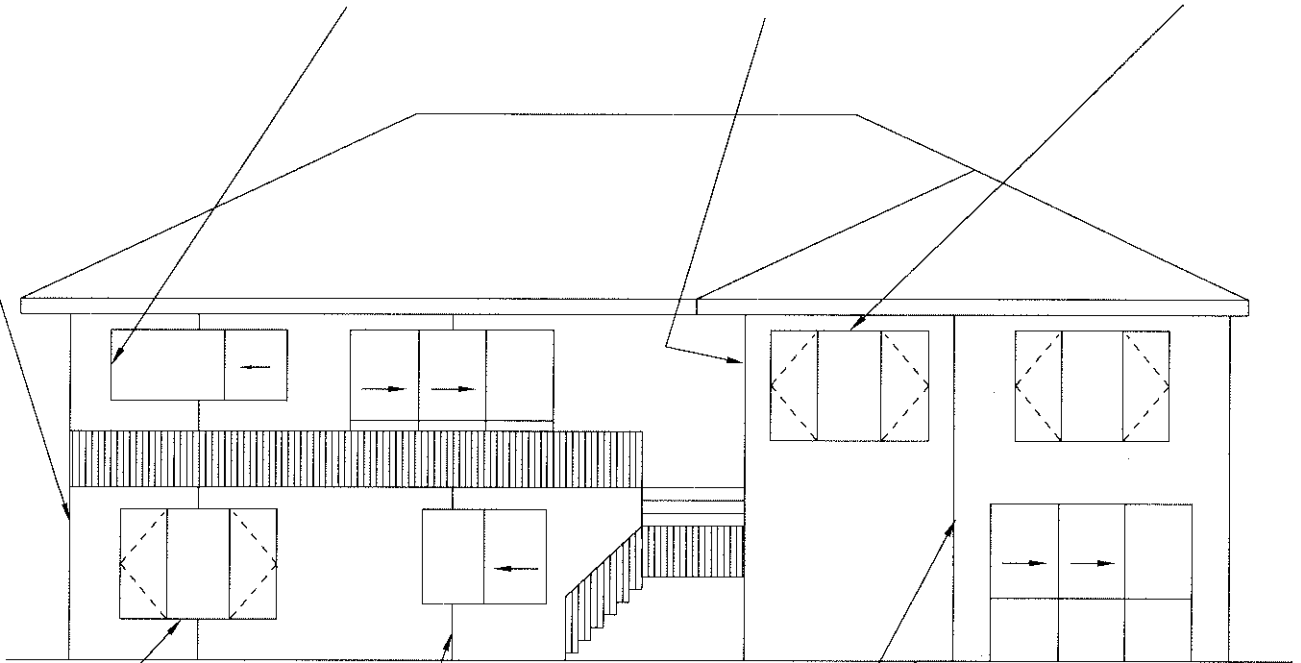

Window Sill  
Ref drawings  
NW-H008  
NW-V008

Vertical Joint  
Ref drawing  
NW-H007

Cladding Junction  
Ref to the  
note below

Starter Detail  
Ref drawings  
NW-H001  
NW-V001

Note:  
Where NuWall Aluminium Cladding integrates with other claddings,  
drawings can be supplied on request.


NW-P010 Detail Drawing Key - Direct Fix  
Scale NTS

External  
90° Corner  
Ref drawing  
NW-H007C

Window Jamb  
Ref drawing  
NW-H011C

Internal  
90° Corner  
Ref drawing  
NW-H008C

Window Head  
Ref drawing  
NW-H012C  
- H016C

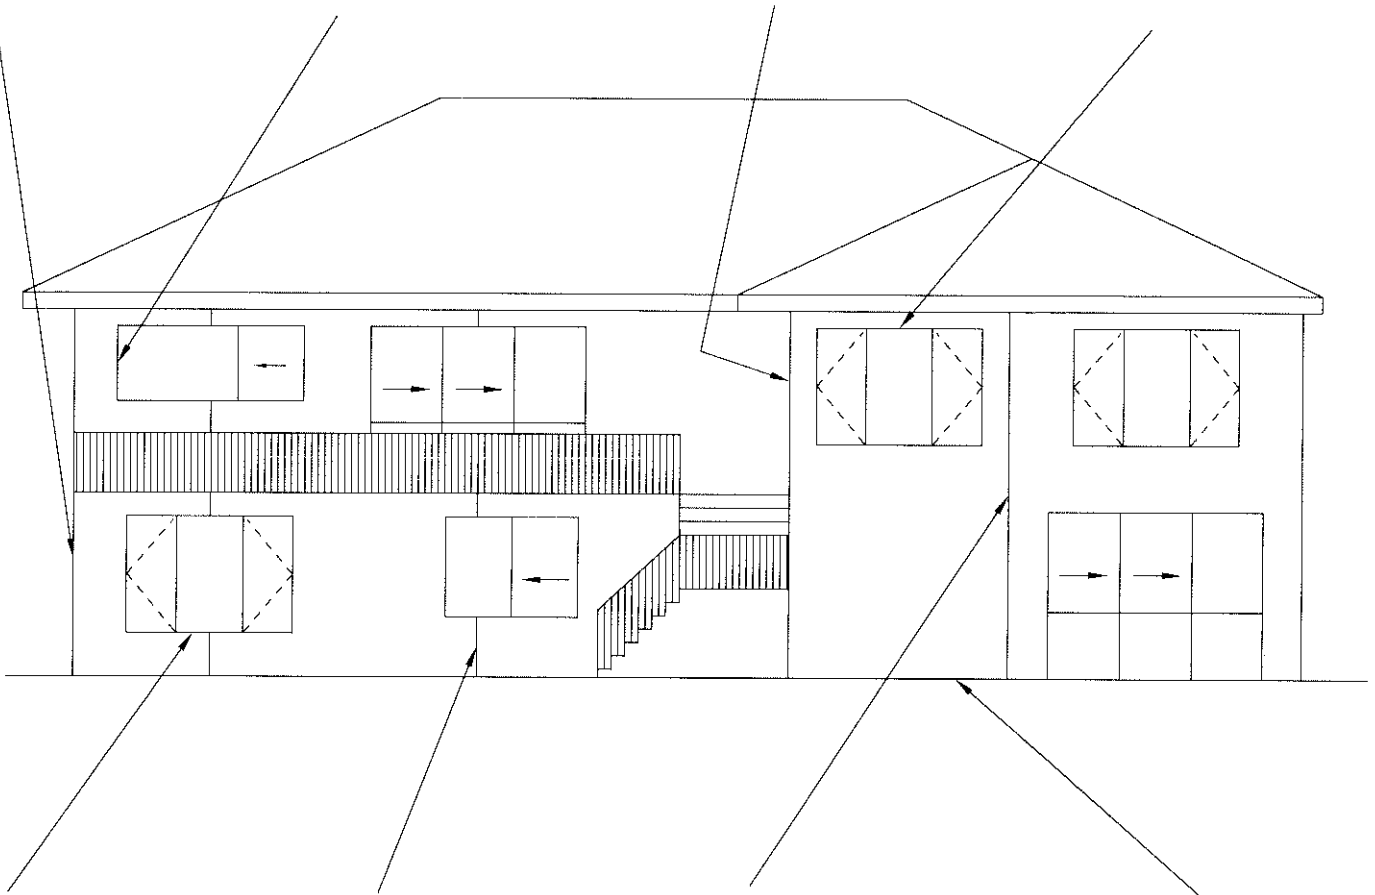

Window Sill  
Ref drawing  
NW-H010C

Vertical Joint  
Ref drawing  
NW-H009C

Cladding Junction  
Ref to the  
note below

Starter Detail  
Ref drawing  
NW-H003C

Note:  
Where Nu-Wall Aluminium Cladding integrates with other  
claddings, drawings can be supplied on request.

NW-P011 Detail Drawing Key - Cavity Fix  
Scale NTS