



Junction prior to cladding around window head

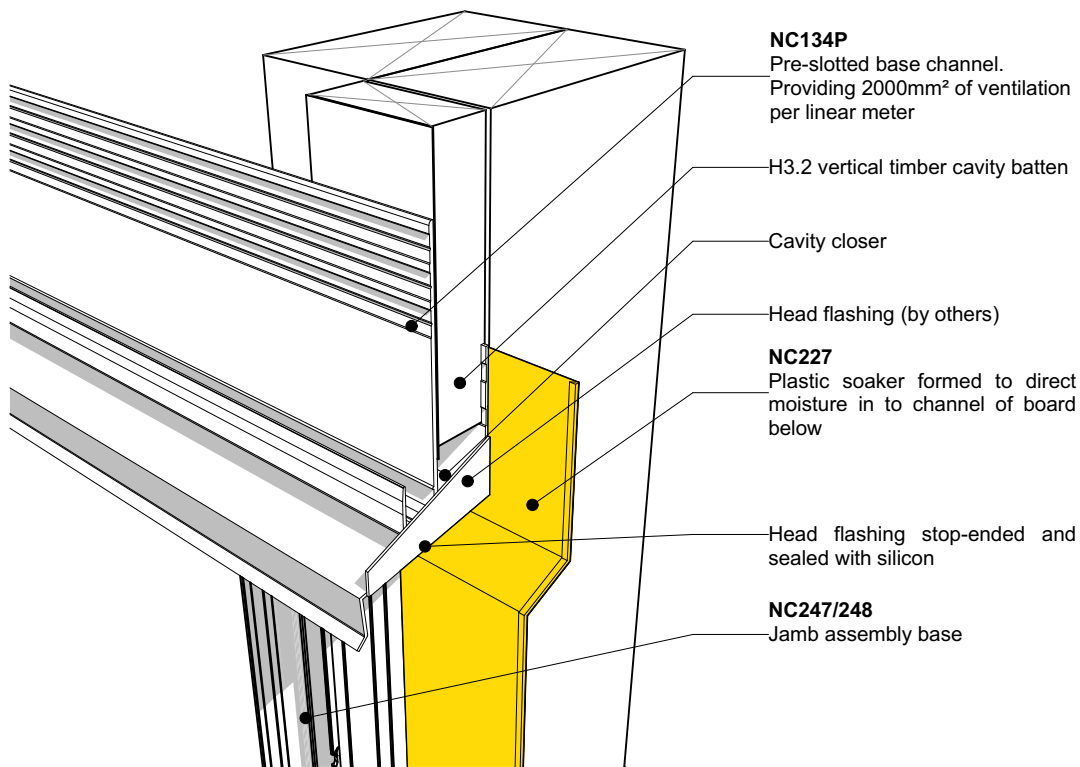

Junction after cladding around window head

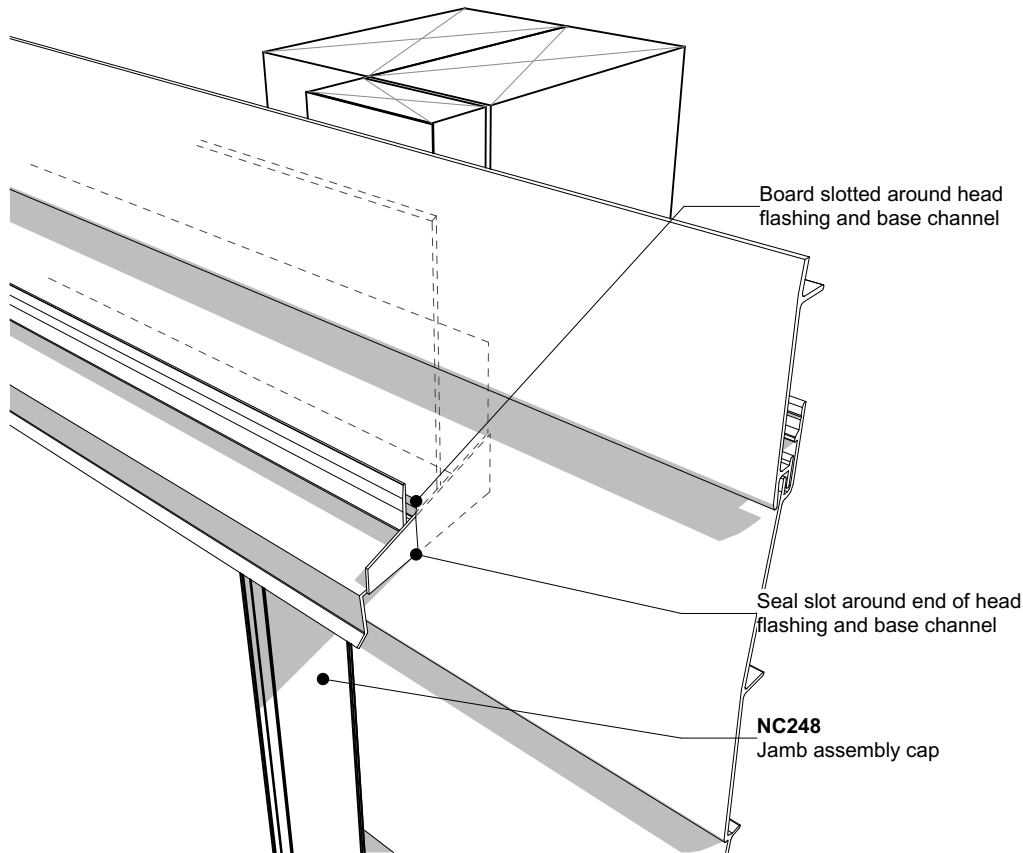

Nu-Wall cladding horizontal on cavity
Typical head flashing end detail

© 2021 copyright in this document is the property of Nu-Wall Aluminium Cladding Limited. All rights reserved. Nu-Wall is a registered trademark of Aluminium Product Brands NZ Limited

NW-HOC-020.02

| | |
|--------------------|------------------|
| Drawn by: Nu-Wall | Date: 02/07/2025 |
| Checked by: RL, GT | Scale: NTS |